


SAFESPILL IBC STORAGE UNIT

SIMPLIFIED PIPING & INSTRUMENTATION DIAGRAM (P&ID)

(ONLY MAJOR COMPONENTS SHOWN)

120-IBC CAPACITY

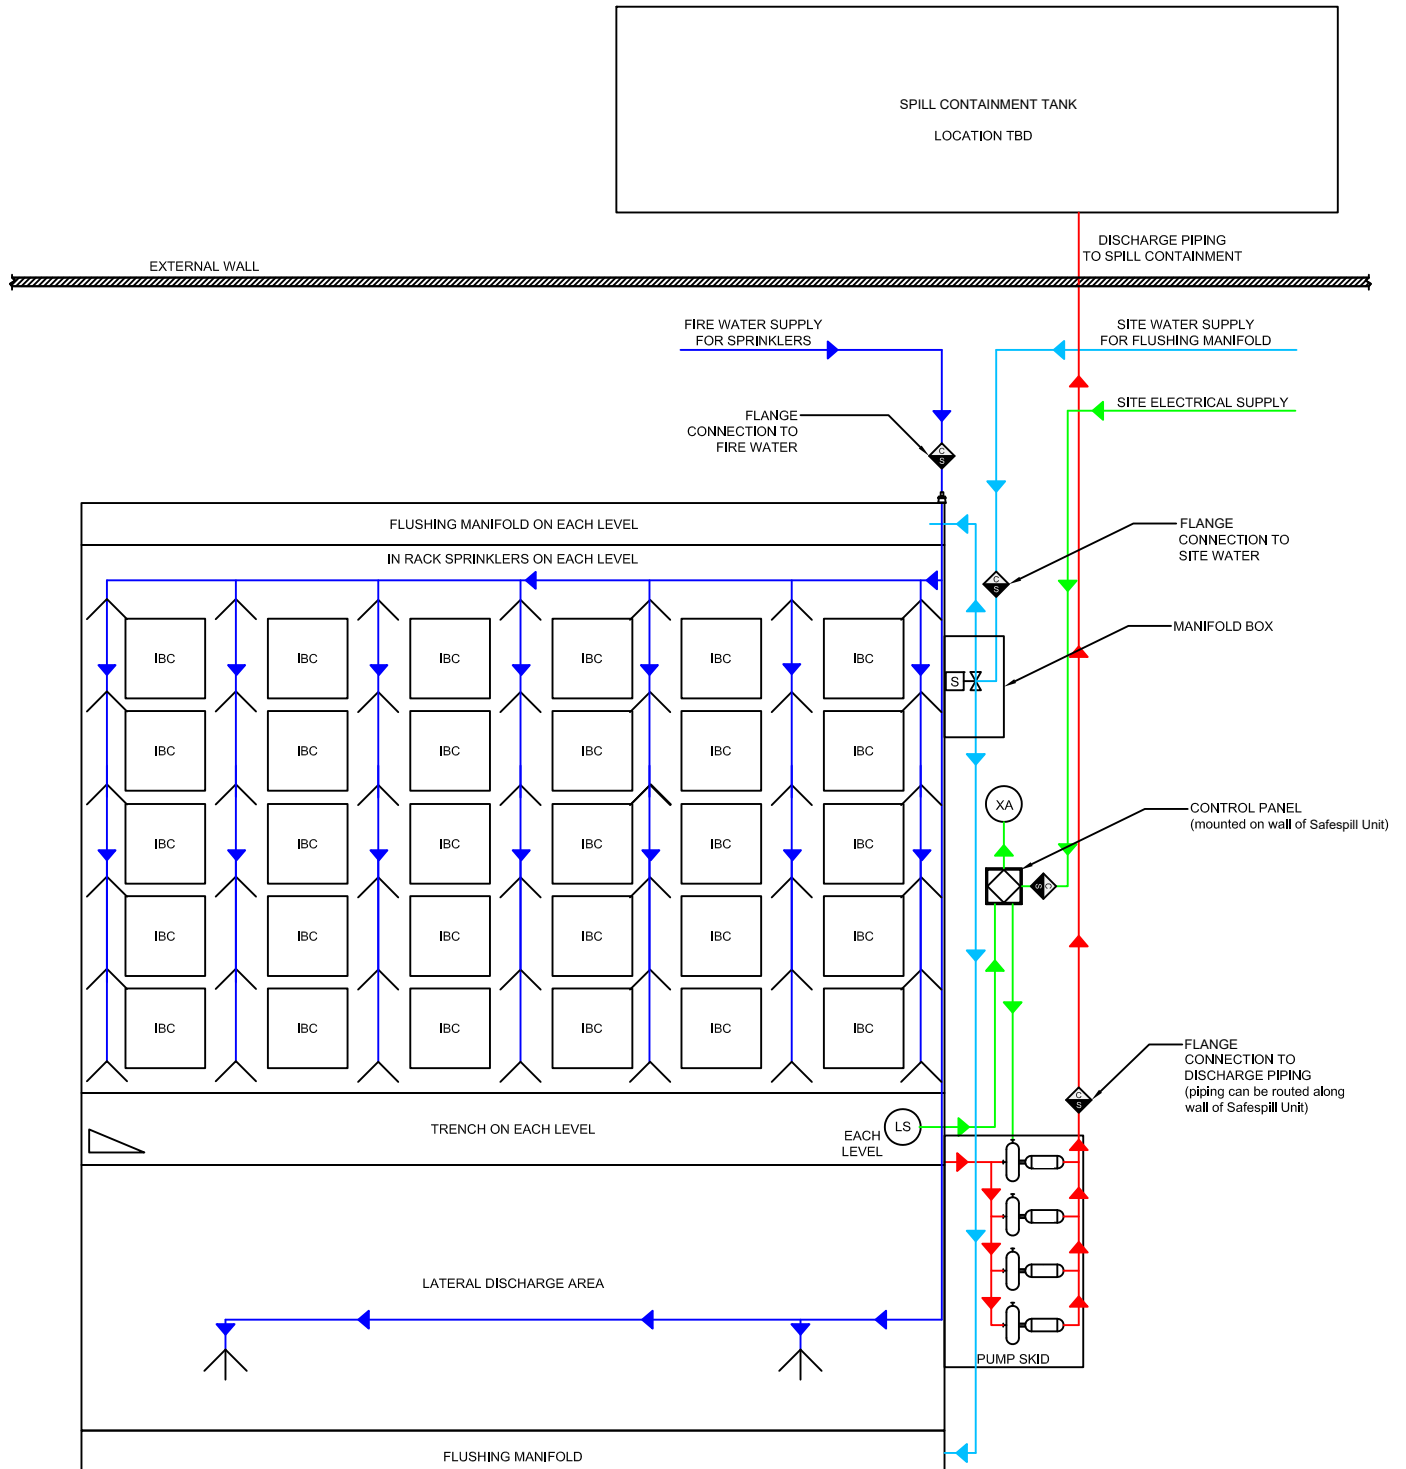

| | | | | | | | | |
|--------|------------------|--------------------------------|-----------------------------------------------------------------------------------|------------------------------------------------------|--------------------|----------------------|-------------------|--------------------|
| | | AUDIO VISUAL TROUBLE ALARM | | SOLENOID VALVE (CONTROLS WATER TO FLUSHING MANIFOLD) | | CEILING QR SPRINKLER | | DISCHARGE (RED) |
| | | LEVEL SWITCH (LIQUID DETECTOR) | | CONTROL PANEL | | IN RACK QR SPRINKLER | | ELECTRICAL (GREEN) |
| | CENTRIFUGAL PUMP | | CLIENT TO SAFESPILL TIE-IN POINT (ELECTRICAL SUPPLY, WATER SUPPLY, AND DISCHARGE) | | WATER (LIGHT BLUE) | | FIRE WATER (BLUE) | |
| LEGEND | | | | | | | | |