


SAFESPILL FLOOR FOR HANGAR

FOR INFORMATION ONLY - SIMPLIFIED P&ID (ONLY MAJOR COMPONENTS SHOWN)

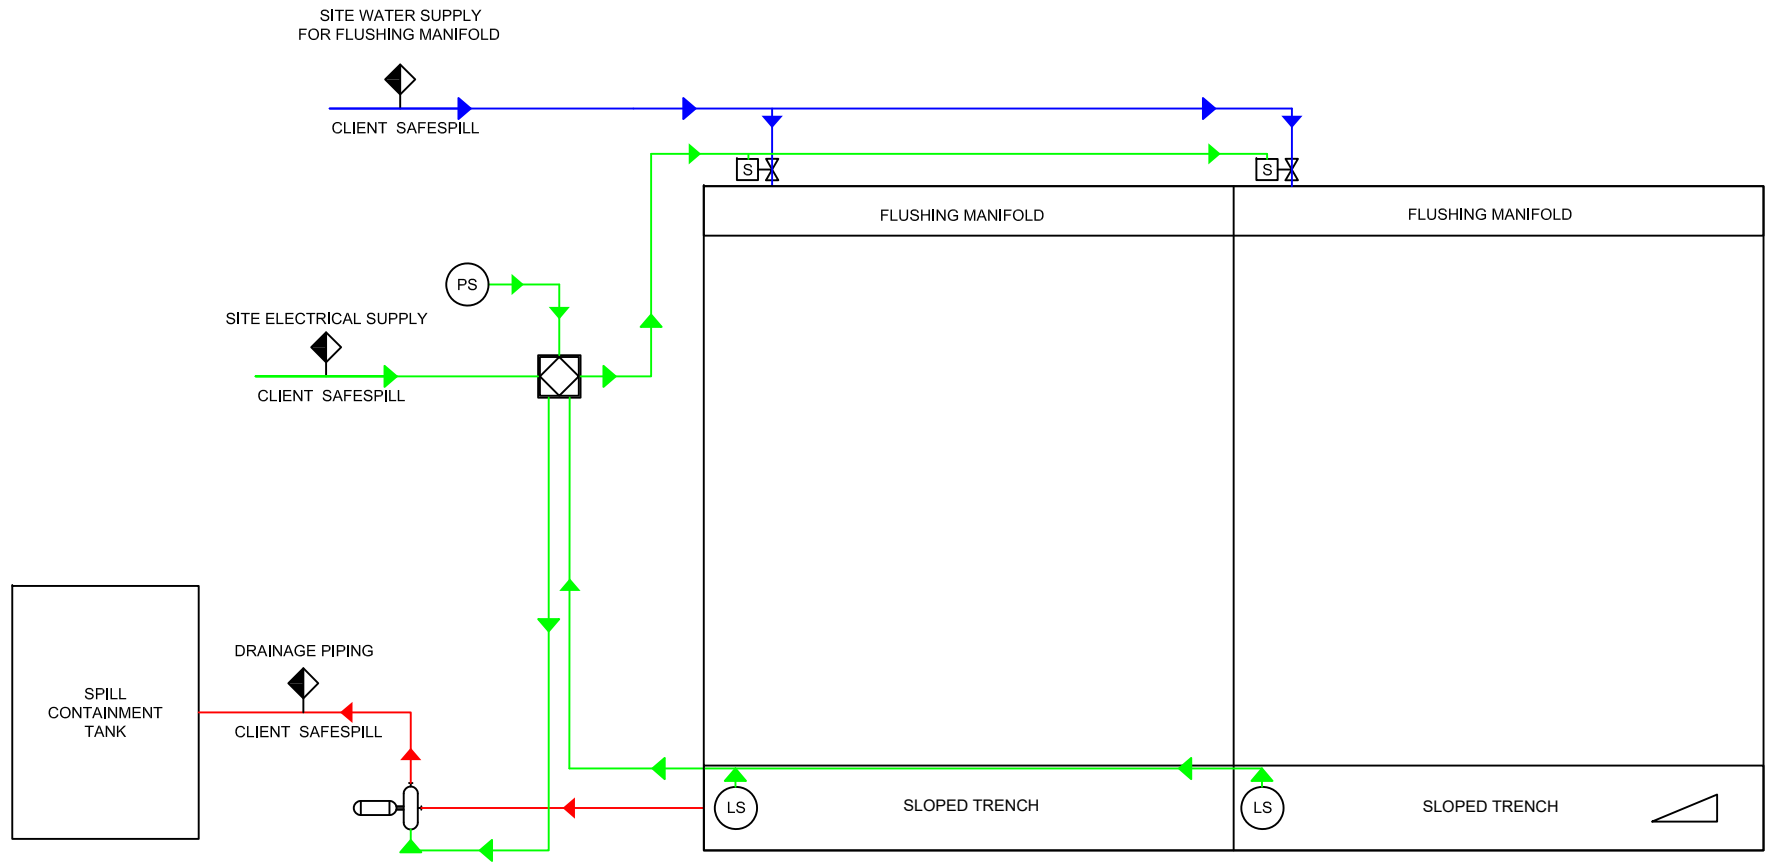

ONLY 2 SECTIONS SHOWN. LARGE AIRCRAFTS REQUIRE ADDITIONAL SECTIONS, FLUSHING MANIFOLDS AND TRENCHES.

SAFESPILL

LEGEND



PUSH BUTTON SWITCH
(FOR MANUAL FLUSHING ONLY)



LEVEL SWITCH (LIQUID DETECTOR)



CENTRIFUGAL PUMP



SOLENOID VALVE (CONTROLS
WATER TO FLUSHING MANIFOLD)



CONTROL PANEL



TIE-IN POINT (ELECTRICAL SUPPLY,
WATER SUPPLY, AND DISCHARGE)



DISCHARGE (RED)



ELECTRICAL (GREEN)



WATER (BLUE)