


SAFESPILL FLOOR FOR HANGAR

FOR INFORMATION ONLY- SIMPLIFIED P&ID (ONLY MAJOR COMPONENTS SHOWN)

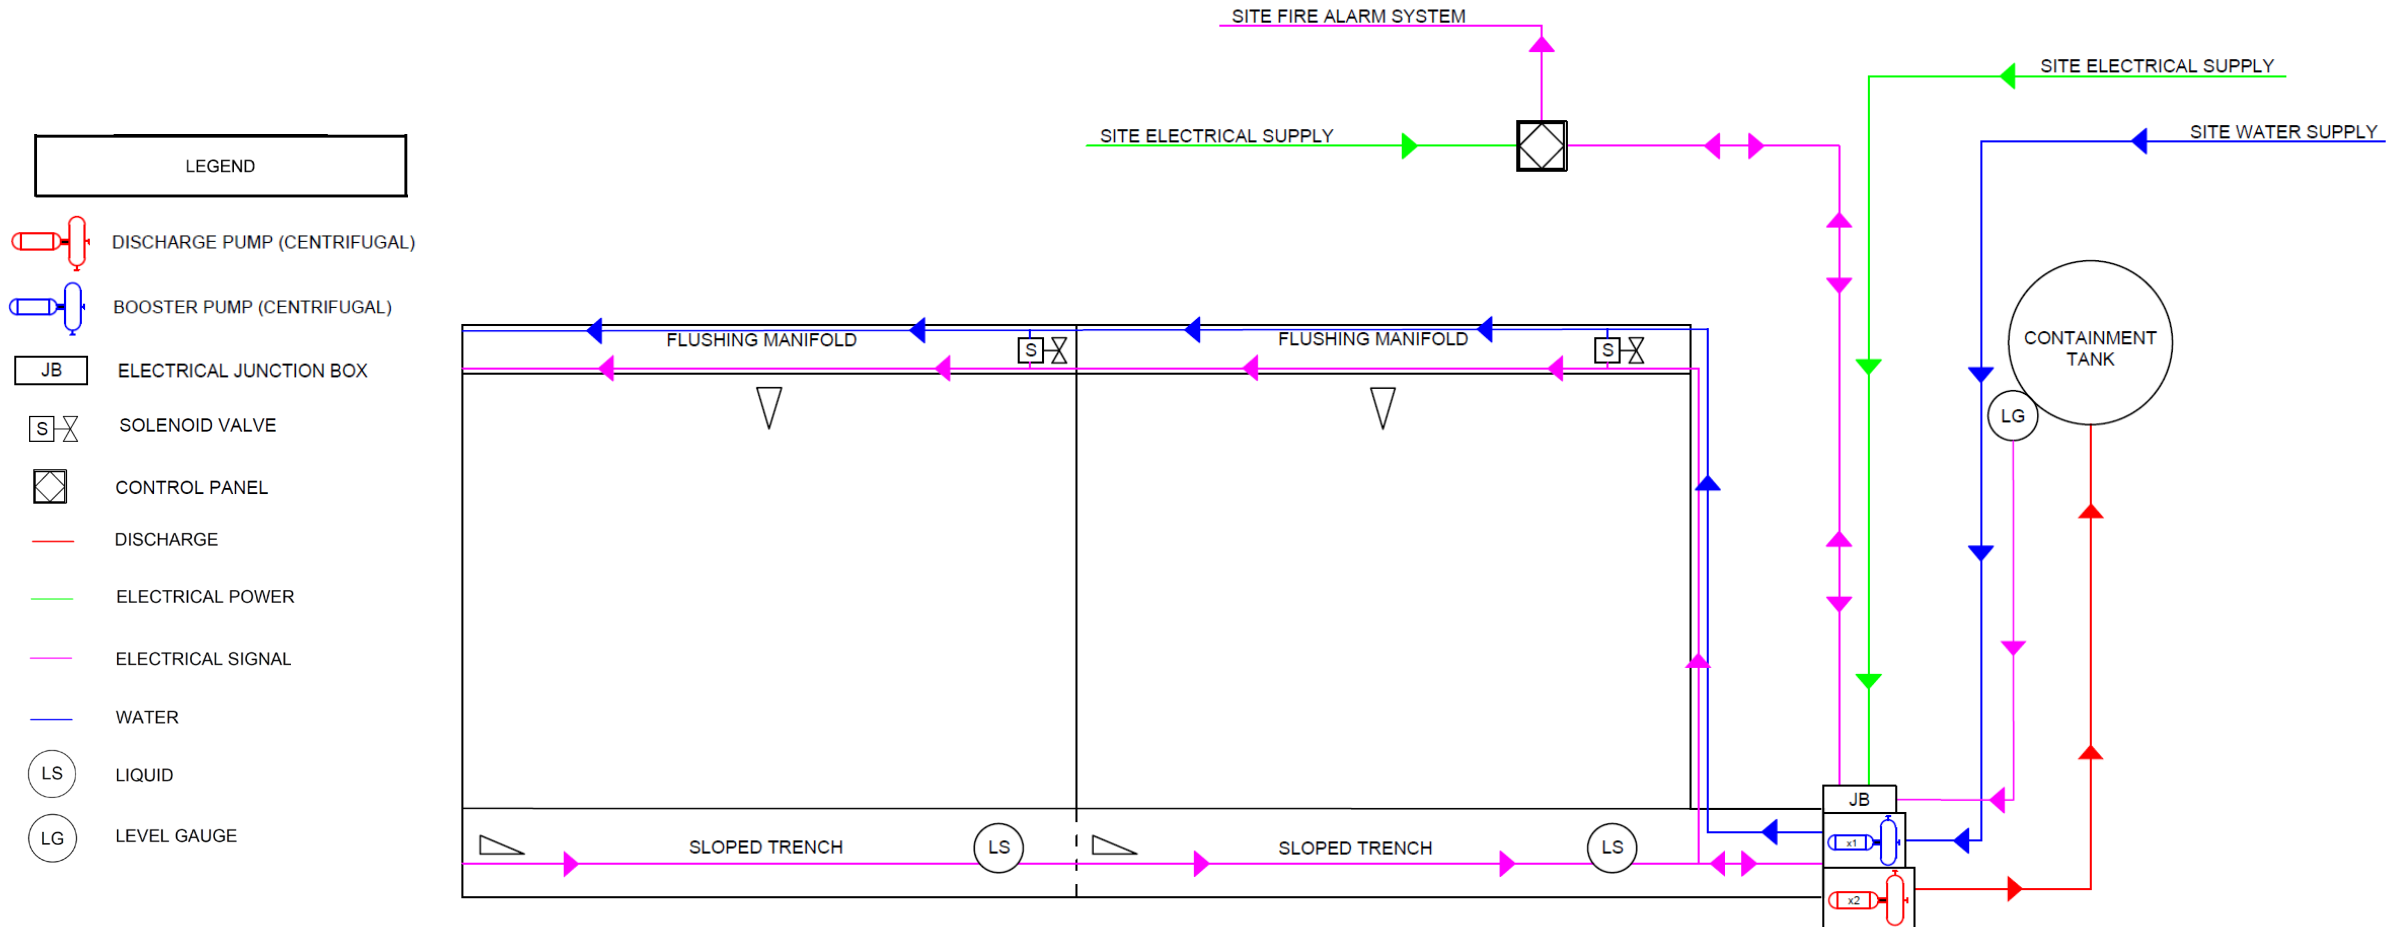

ONLY 2 ZONES SHOWN FOR REFERENCE. LARGE AIRCRAFT REQUIRE ADDITIONAL SECTIONS, FLUSHING MANIFOLDS, AND TRENCHES.